




BELMAR
SPA & BEACH RESORT
LAGOS • PORTUGAL

Block B


Apartment 1G

(1 Floor)

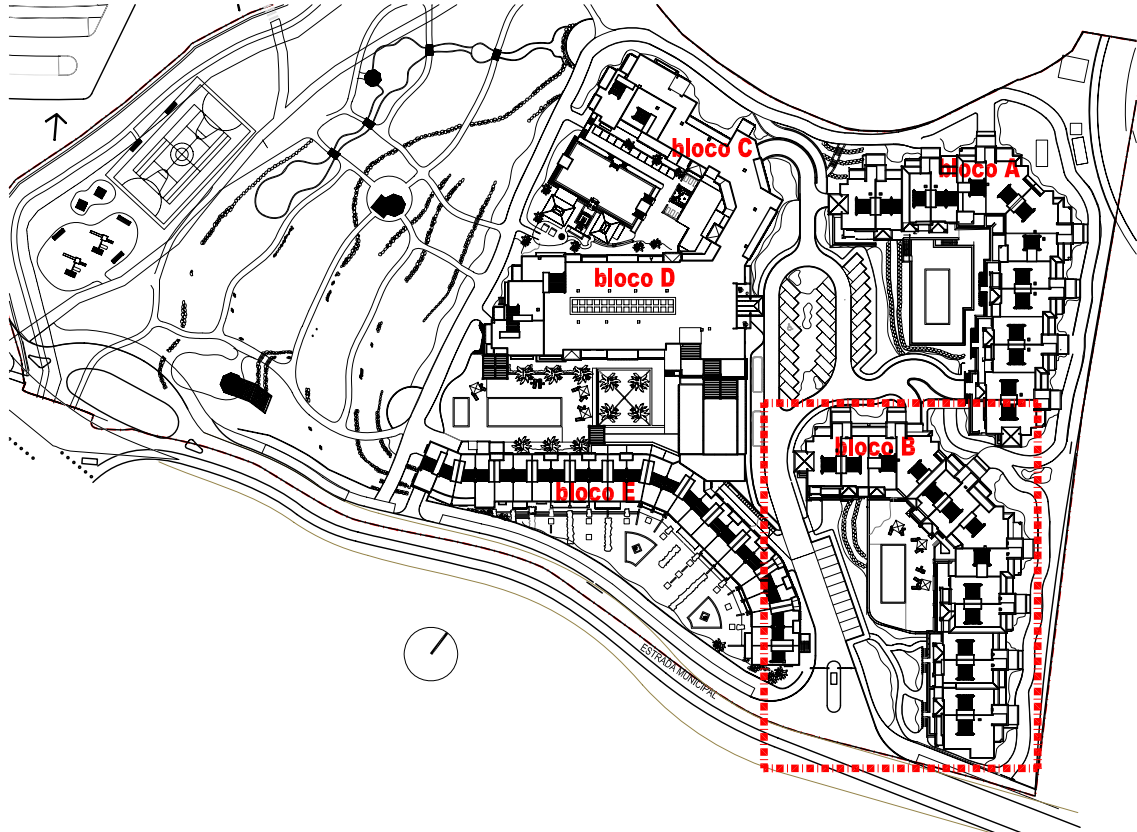

1/2000 scale

Site plan

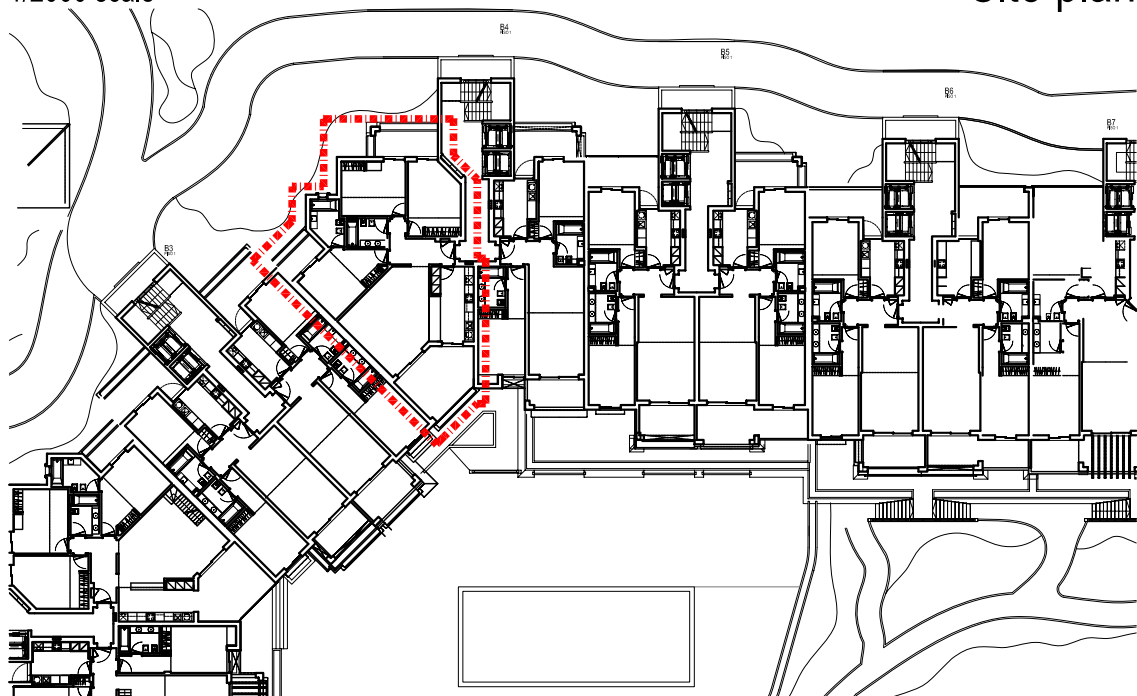

1/500 scale

Block B




BELMAR
SPA & BEACH RESORT
LAGOS • PORTUGAL

Block B

Apartment 1G

(1 Floor)

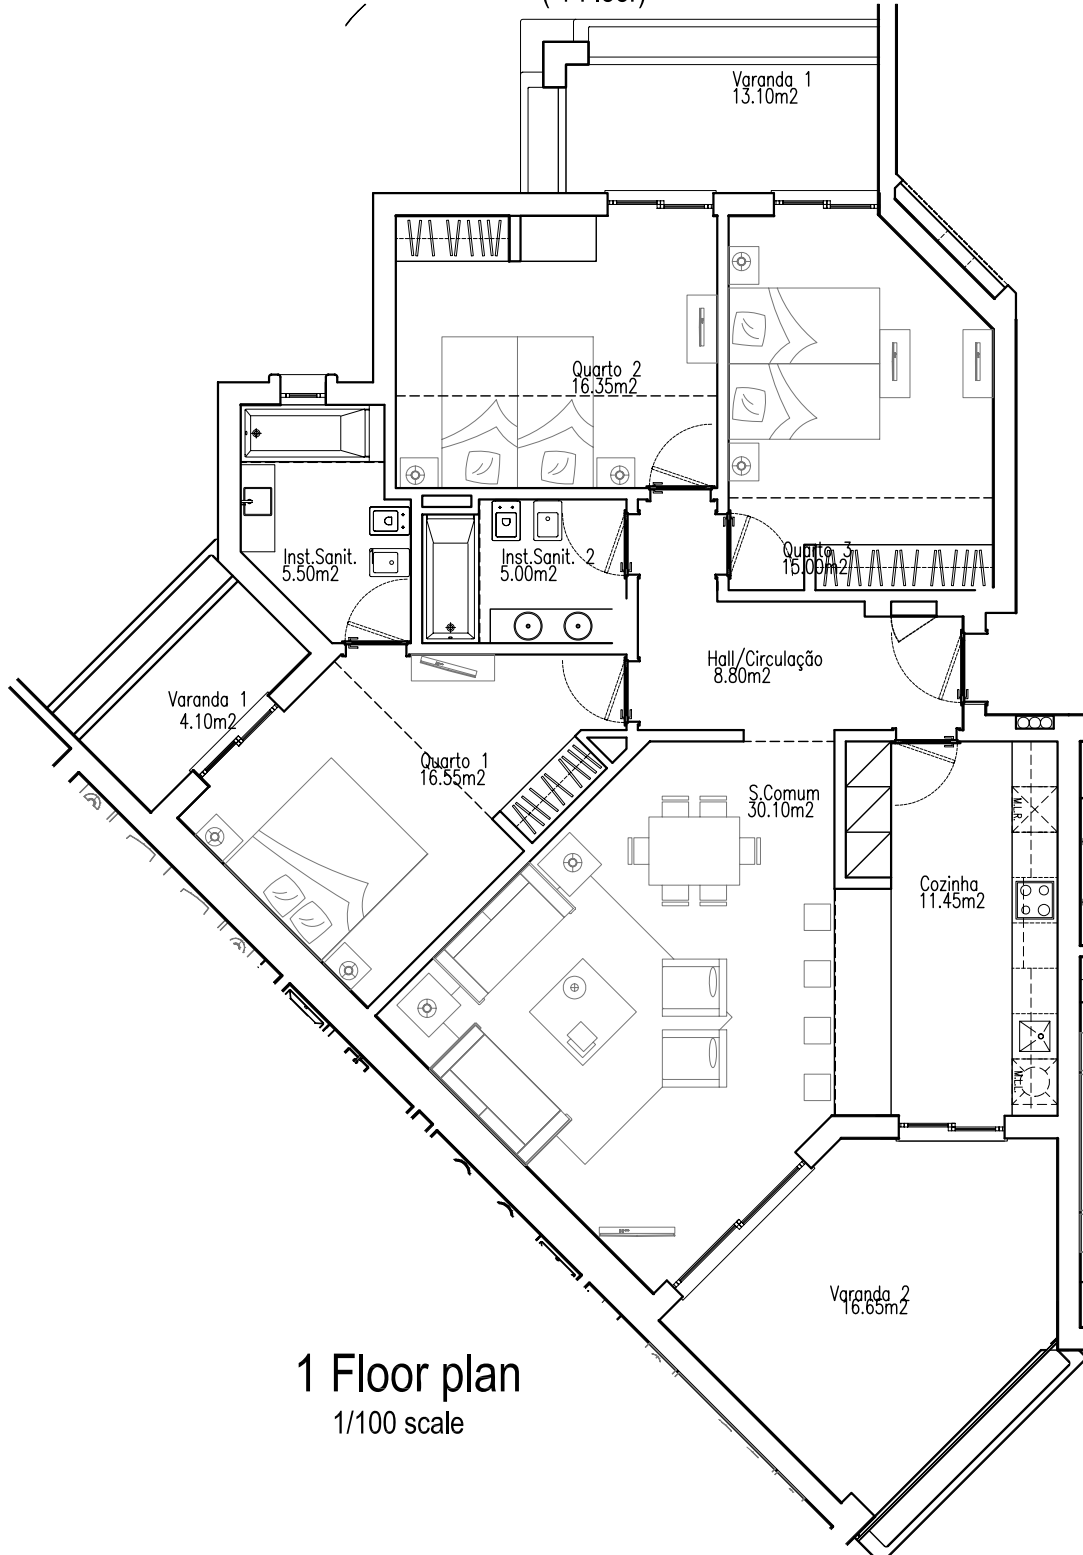

1 Floor plan
1/100 scale

Total Aproximative Apartment Area: 128,45m²
Total Aproximative Terrace Area: 33,85m²




BELMAR
SPA & BEACH RESORT
LAGOS • PORTUGAL

Block B


Apartment 1G

(1 Floor)

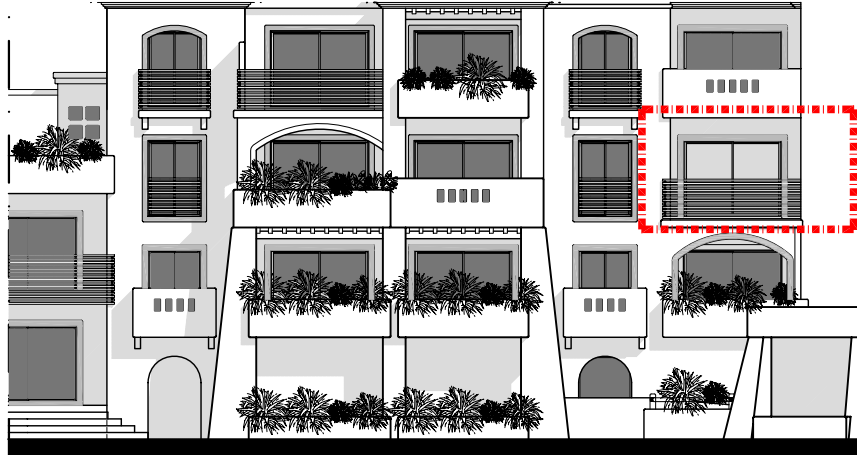

1/200 scale

South Elevation

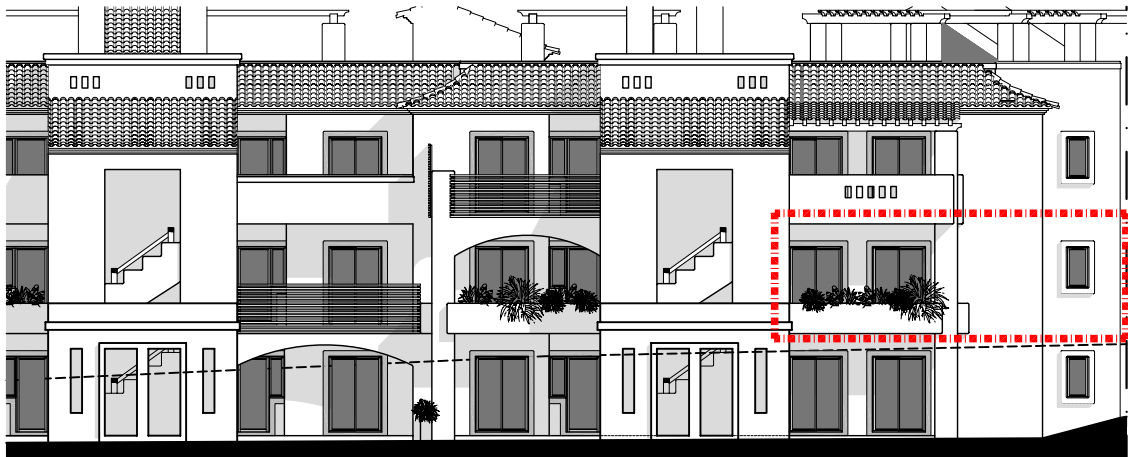

1/200 scale

North Elevation



1/200 scale

South Elevation